
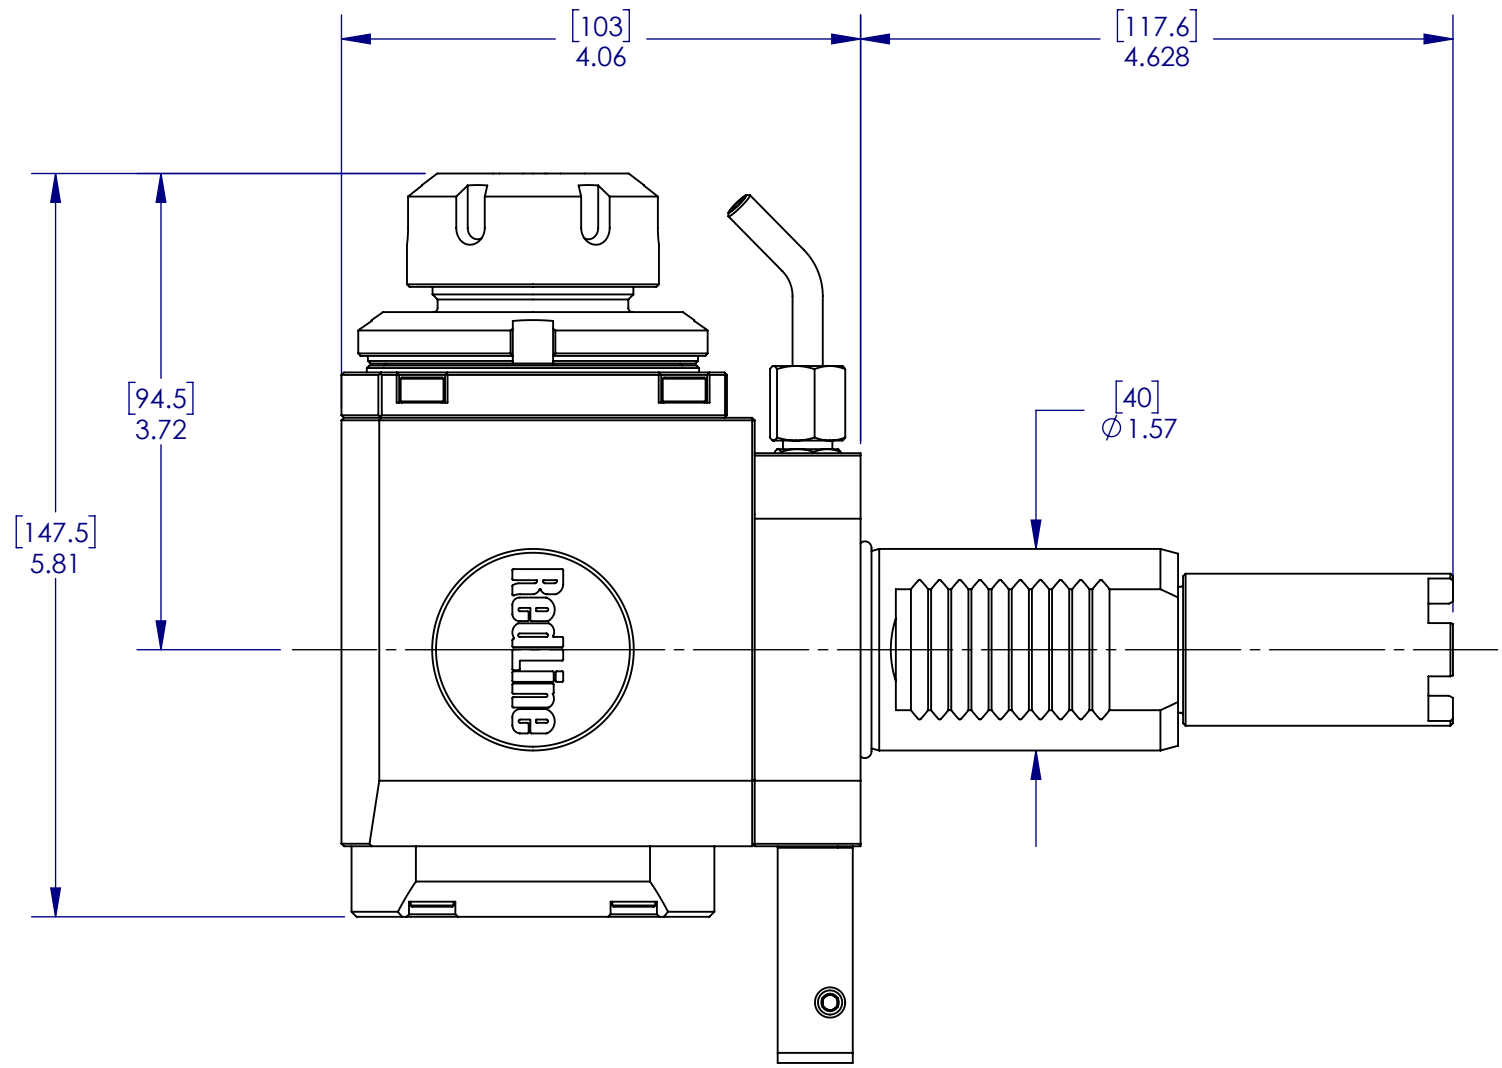
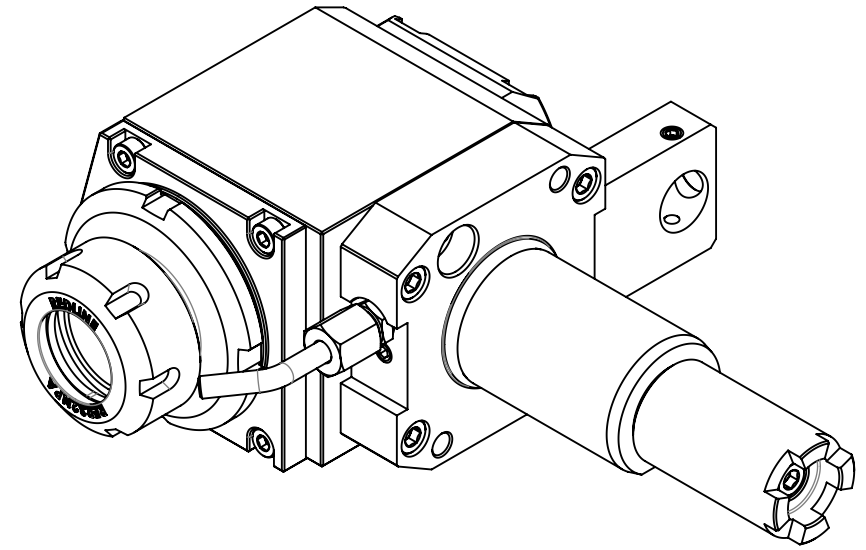


DRAWING NUMBER
OMW-11553

REVISION	DESCRIPTION OF CHANGE	DATE	ECO NUMBER	APPROVED BY
A-03	UPDATED BRASS PLUG	12/20/2018	-	

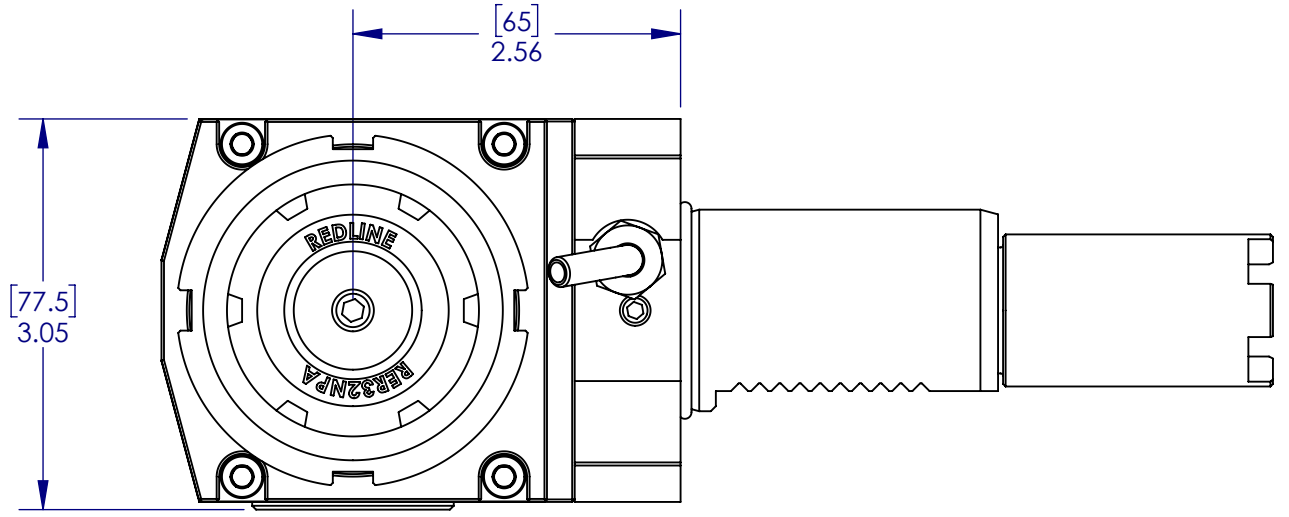

RedLine	DRAWING NUMBER OMW-11553			
	DESCRIPTION VDI40 EXT ER32 60-RDMH 117.55MM AGL			
PART NUMBER RHRLT11832CW				
DRAWN BY	DATE 04/14/2017	DESIGN STATUS POST-RELEASED CHANGE	REV. A-03	
PRIOR DRAWING NUMBERS N/A	WEIGHT N/A	PROCESS STATE FINISHED ASSEMBLY	SCALE 2:3	
SIZE B			SHEET 1 OF 1	